


STRUCTURE BY OTHERS

FFL TO UNDERSIDE OF HEAD DETAIL

PELMETS TO MATCH DOORS

FLOOR MOUNTED  
GUIDE PIN  
LOCATED IN  
STORAGE AREA

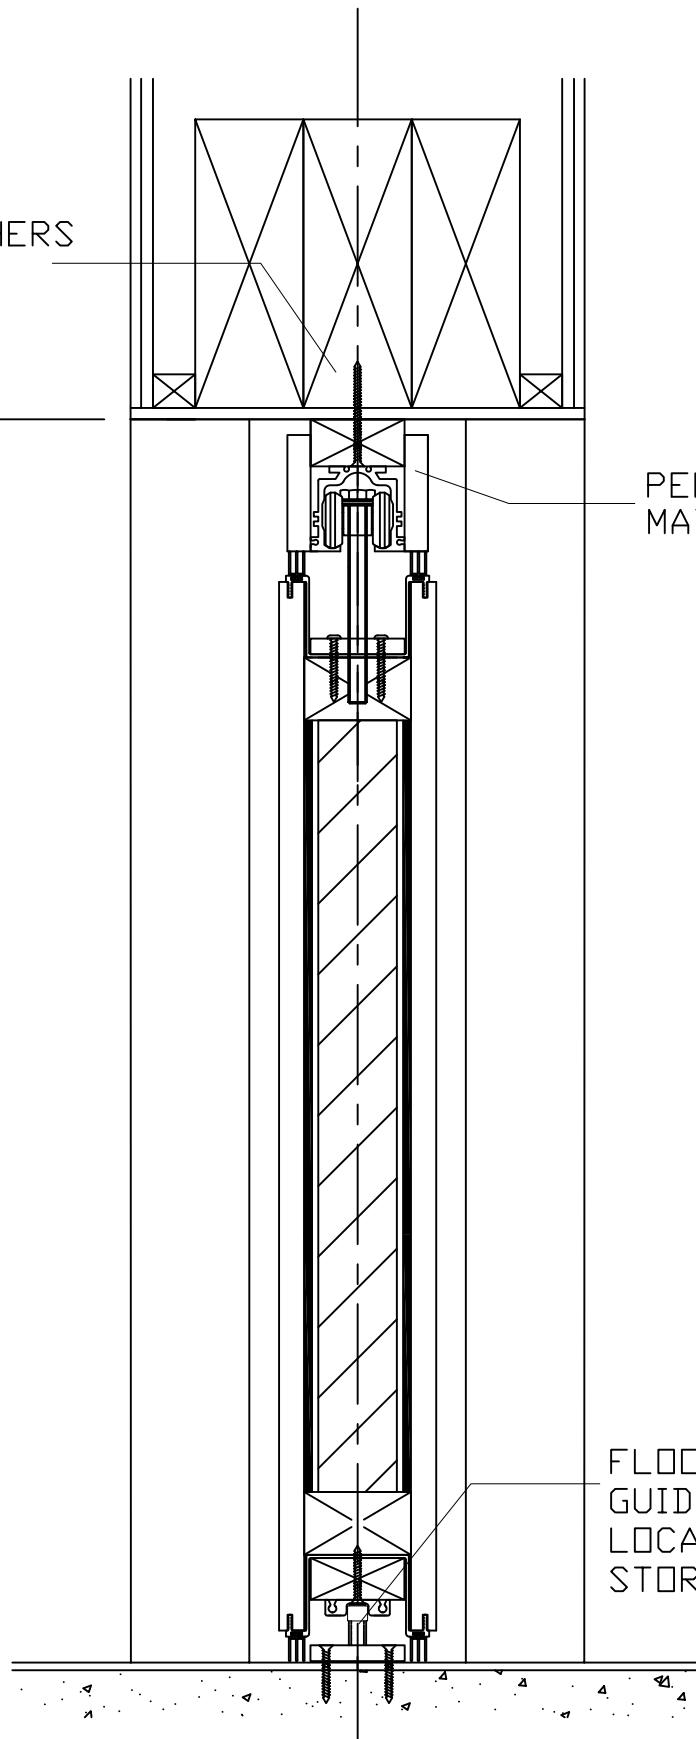

**brockhouse**

Brockhouse Modernfold Ltd  
Kay One, 23 The Tything, Worcester, WR1 1HD  
Tel: 01905 330055 Fax: 01905 330234  
Email: sales@brockhouse.net

SYSTEM: Series 220

TITLE : Typical Section Thru - Within Pocket

ALL DIMENSIONS IN MILLIMETRES - DO NOT SCALE

REV & DATE  
28/04/2008

DRAWN BY  
Andrew Hughes

DRAWING REF: 220.4